


# **SITE- MADHUSUDAN CHAKRABORTY**

| FLAT NO. | COVERED AREA | PROP. STAIR LIFT & PASS. | BUILT UP AREA | 25% SUPER BUILT-UP AREA | BUILT-UP AREA |
|----------|--------------|--------------------------|---------------|-------------------------|---------------|
| G1       | 265 SFT.     |                          |               | 53 SFT. (20%)           | 318 SFT.      |
| G2       | 204 SFT.     |                          |               | 41 SFT. (20%)           | 245 SFT.      |
| A        | 321 SFT.     | 45 SFT.                  | 366 SFT.      | 91 SFT.                 | 457 SFT.      |
| B        | 278 SFT.     | 39 SFT.                  | 317 SFT.      | 79 SFT.                 | 396 SFT.      |
| C        | 298 SFT.     | 42 SFT.                  | 340 SFT.      | 85 SFT.                 | 425 SFT.      |
| D        | 273 SFT.     | 38 SFT.                  | 311 SFT.      | 78 SFT.                 | 389 SFT.      |
| E        | 328 SFT.     | 46 SFT.                  | 374 SFT.      | 93 SFT.                 | 467 SFT.      |

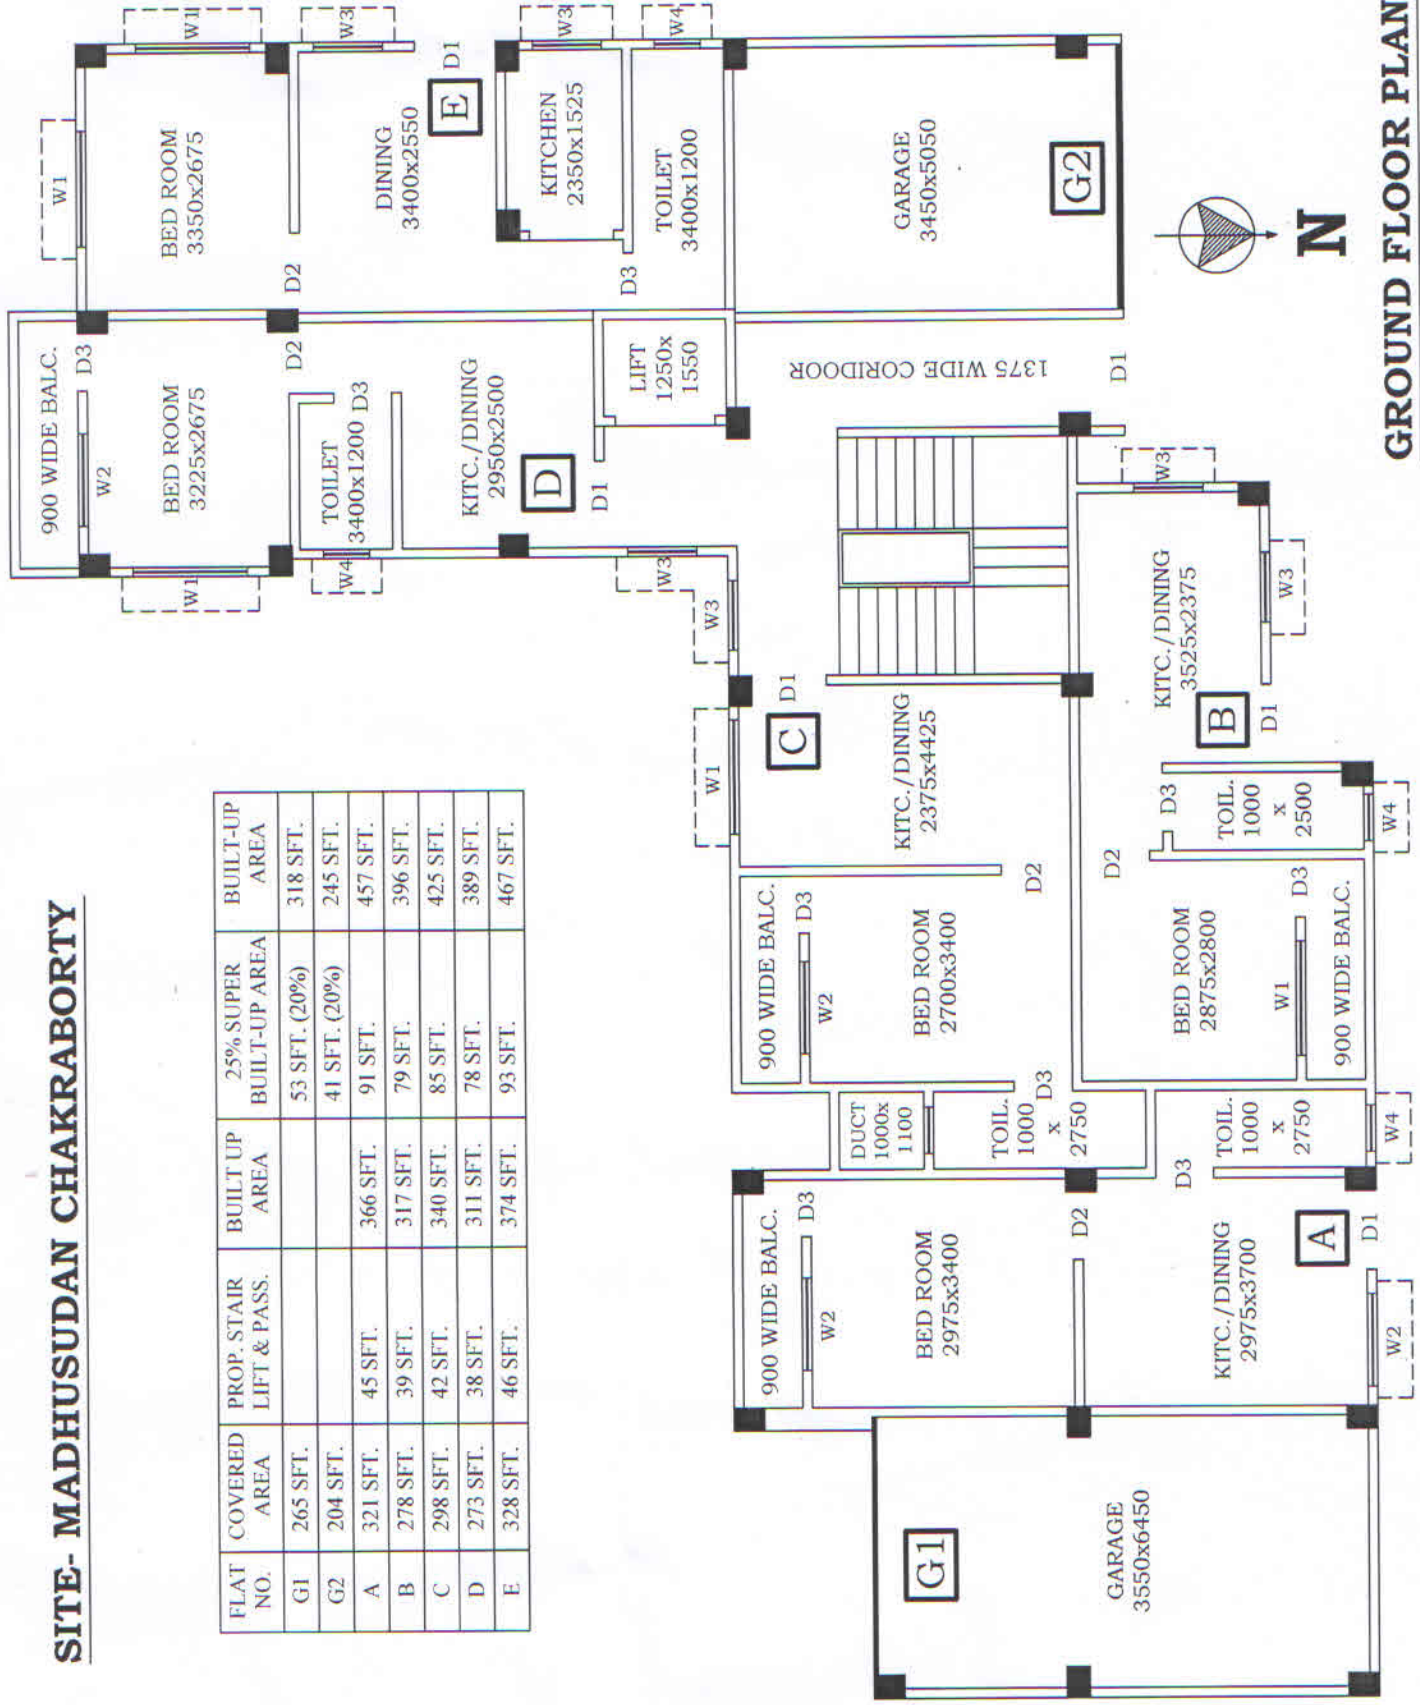

**GROUND FLOOR PLAN**