


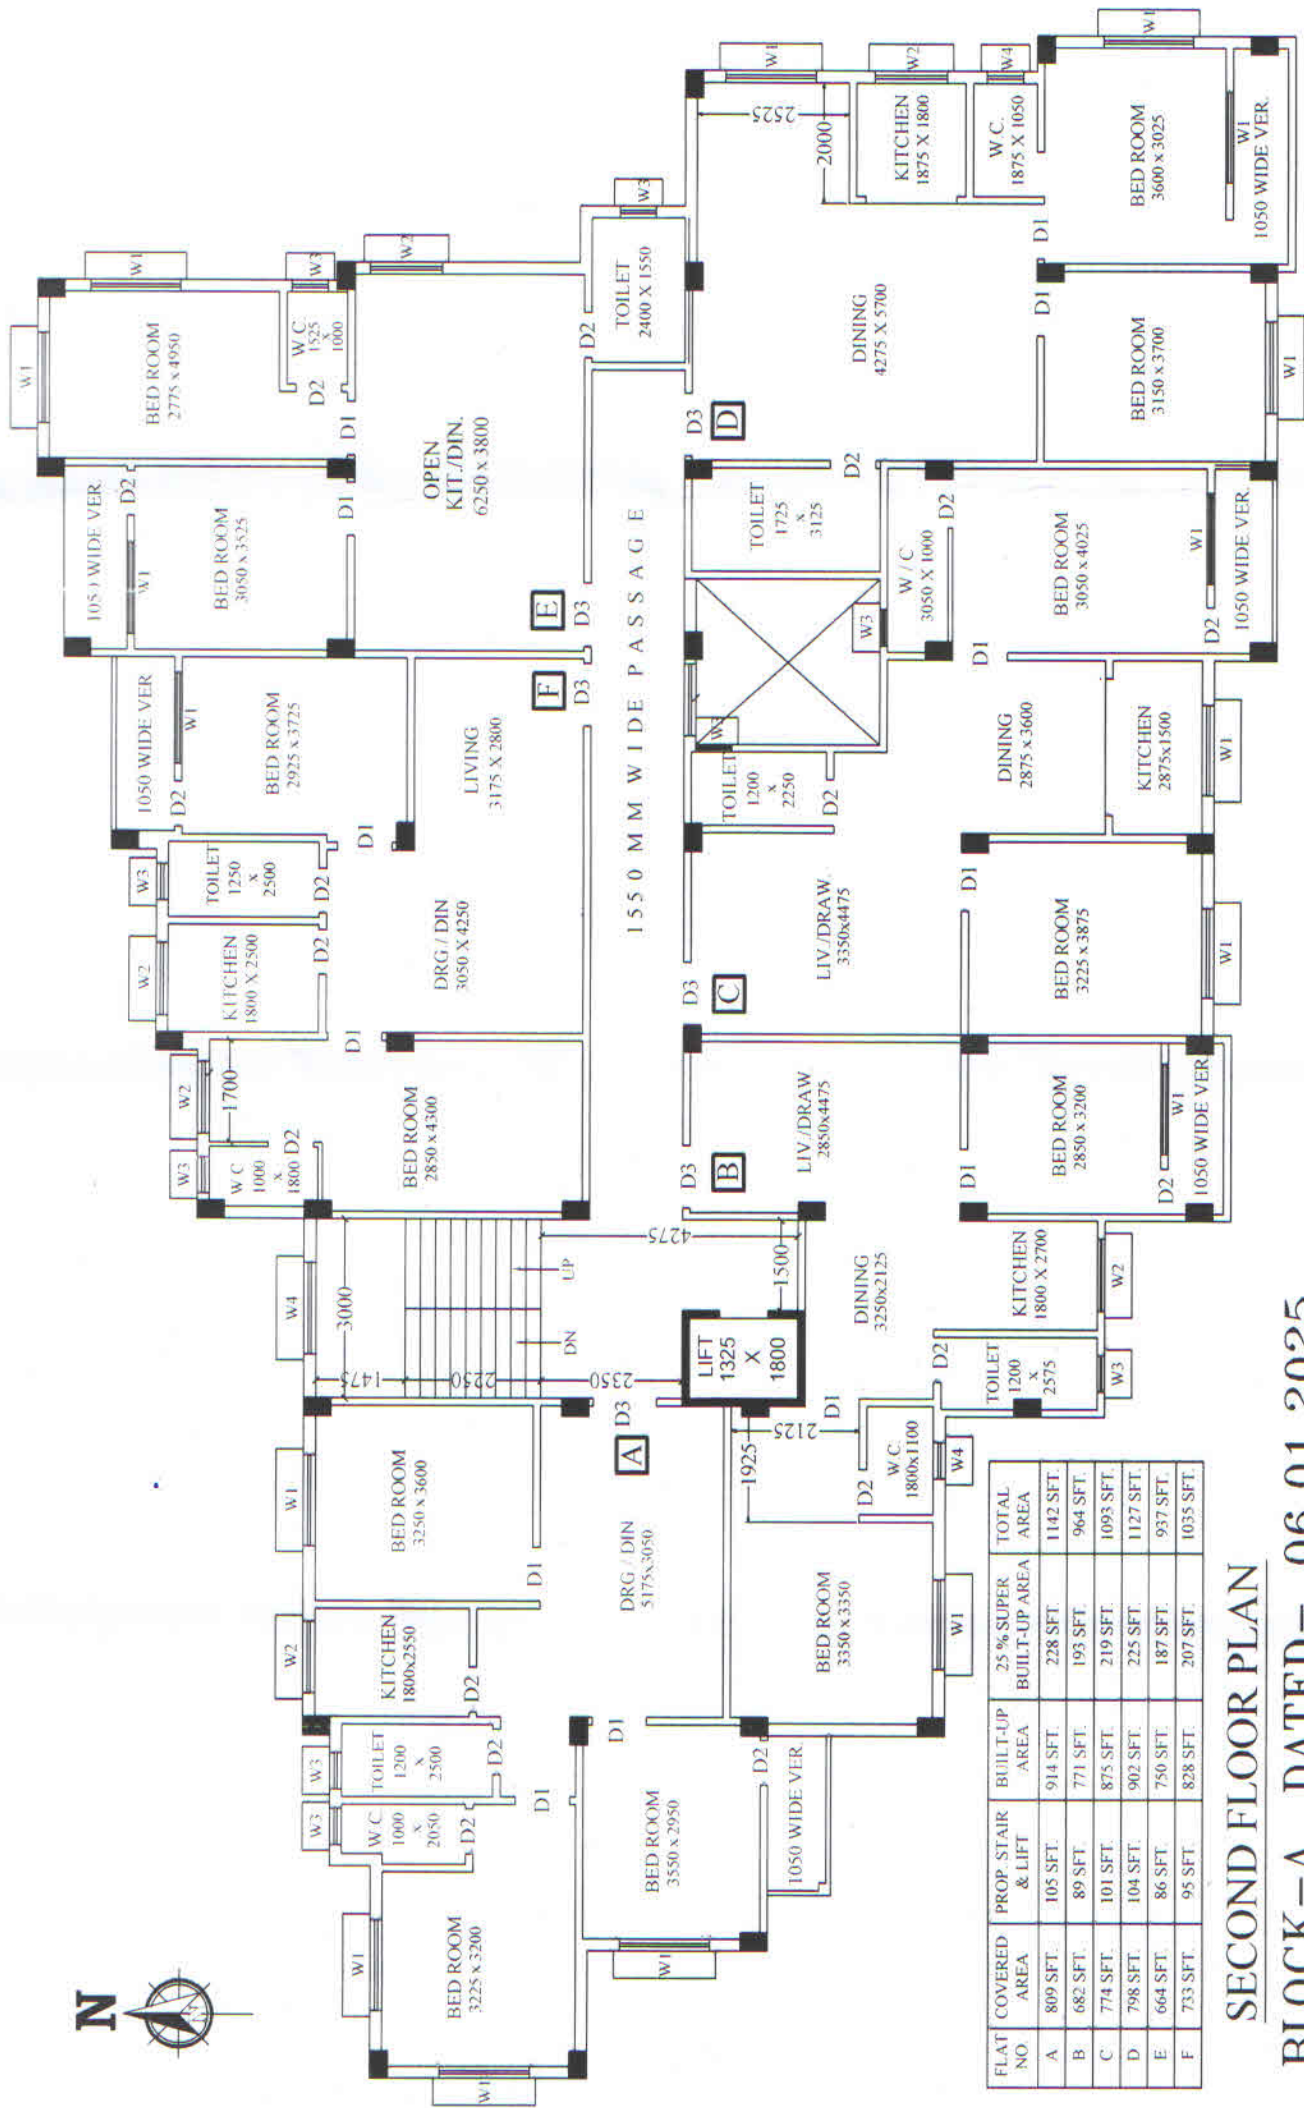

SECOND FLOOR PLAN

BLOCK-A, DATED- 06.01.2025